


# LUXURY VILLA

EAST FACE - 267 Sq. Yds.



SCAN QR CODE  
FOR FLOOR PLAN



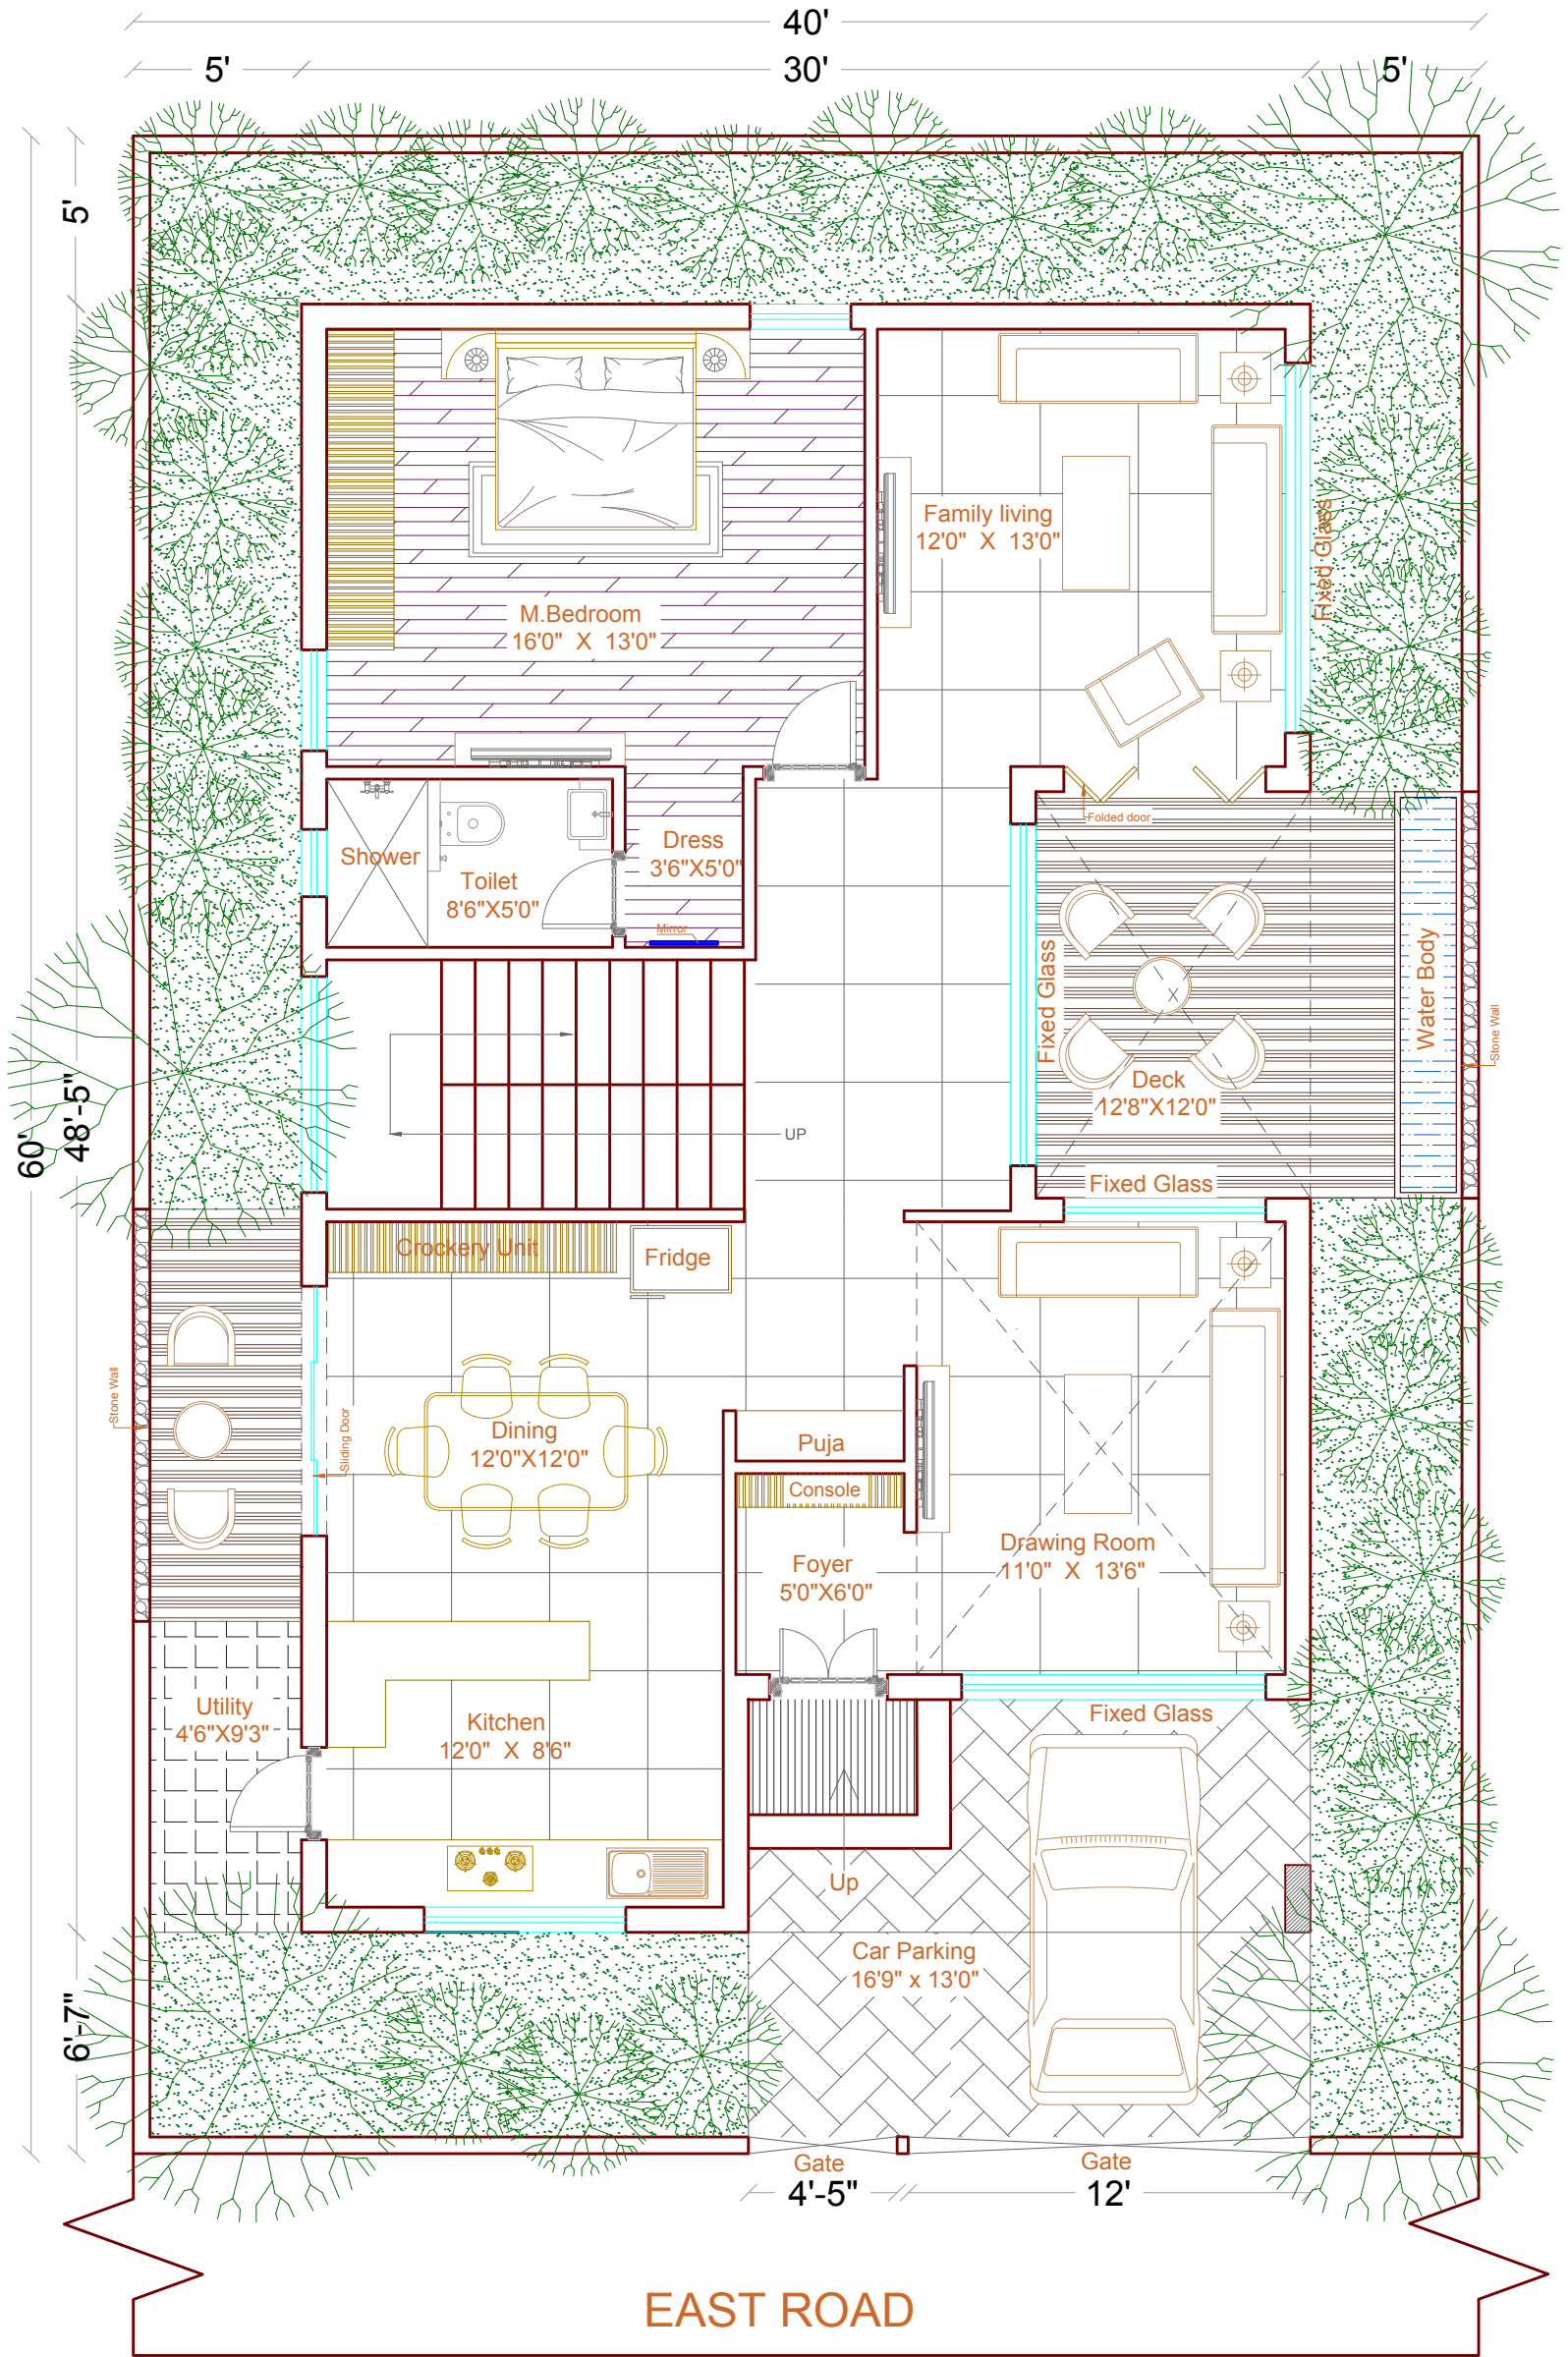

EAST ROAD

266.67 Sq.yds East  
Ground Floor

Ground Floor	-1452.00 Sq.ft
First Floor	-1452.00 Sq.ft
Second Floor	-356.00 Sq.ft
<b>Total</b>	<b>-3260.00 Sq.ft</b>

**GENERAL NOTES:**

- 1) THIS DRAWING IS THE COPYRIGHT OF M/s SPACES PLUS, Vijayawada AND MUST NOT BE RETAINED, COPIED OR USED WITHOUT PRIOR PERMISSION, UNLESS OTHERWISE MENTIONED.
- 2) ALL DIMENSIONS ARE IN FEET / INCHES
- 3) THIS DRAWING IS NOT TO BE SCALED, ONLY WRITTEN DIMENSIONS ARE TO BE FOLLOWED.
- 4) THIS DRAWING SUPERCEDES ALL PREVIOUS DRAWINGS UNDER THE SAME TITLE.
- 5) THIS DRAWING SHOULD BE READ IN CONJUNCTION WITH OTHER RELEVANT ARCHITECTURAL, STRUCTURAL, MECHANICAL AND ELECTRICAL DWGS.

S.no	Area Statements	Sq.Ft
1	Ground Floor	1400 Sq.ft

REV	DATE	DESCRIPTION	ZONE

CLIENT: M/s.HCPIL


PROJECT: EAST FACE DUPLEX HOUSE

TITLE: GROUND FLOOR


DRG.NO :	SCALE	REV
1	NTS	

DATE: 27-09-2022  
 DESIGNED:   
 DRAWN :   
 CHECKED : A.KIRAN K.BALASANI

ARCHITECTS:

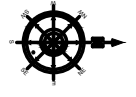

PLOT No - 18, Road No-2, #59A - 12 - 2A  
 K.P.Nagar, Vijayawada - 520008  
 web: www.spacesplus.in, mail: spacesplus@gmail.com  
 Ph: 0866-2492288

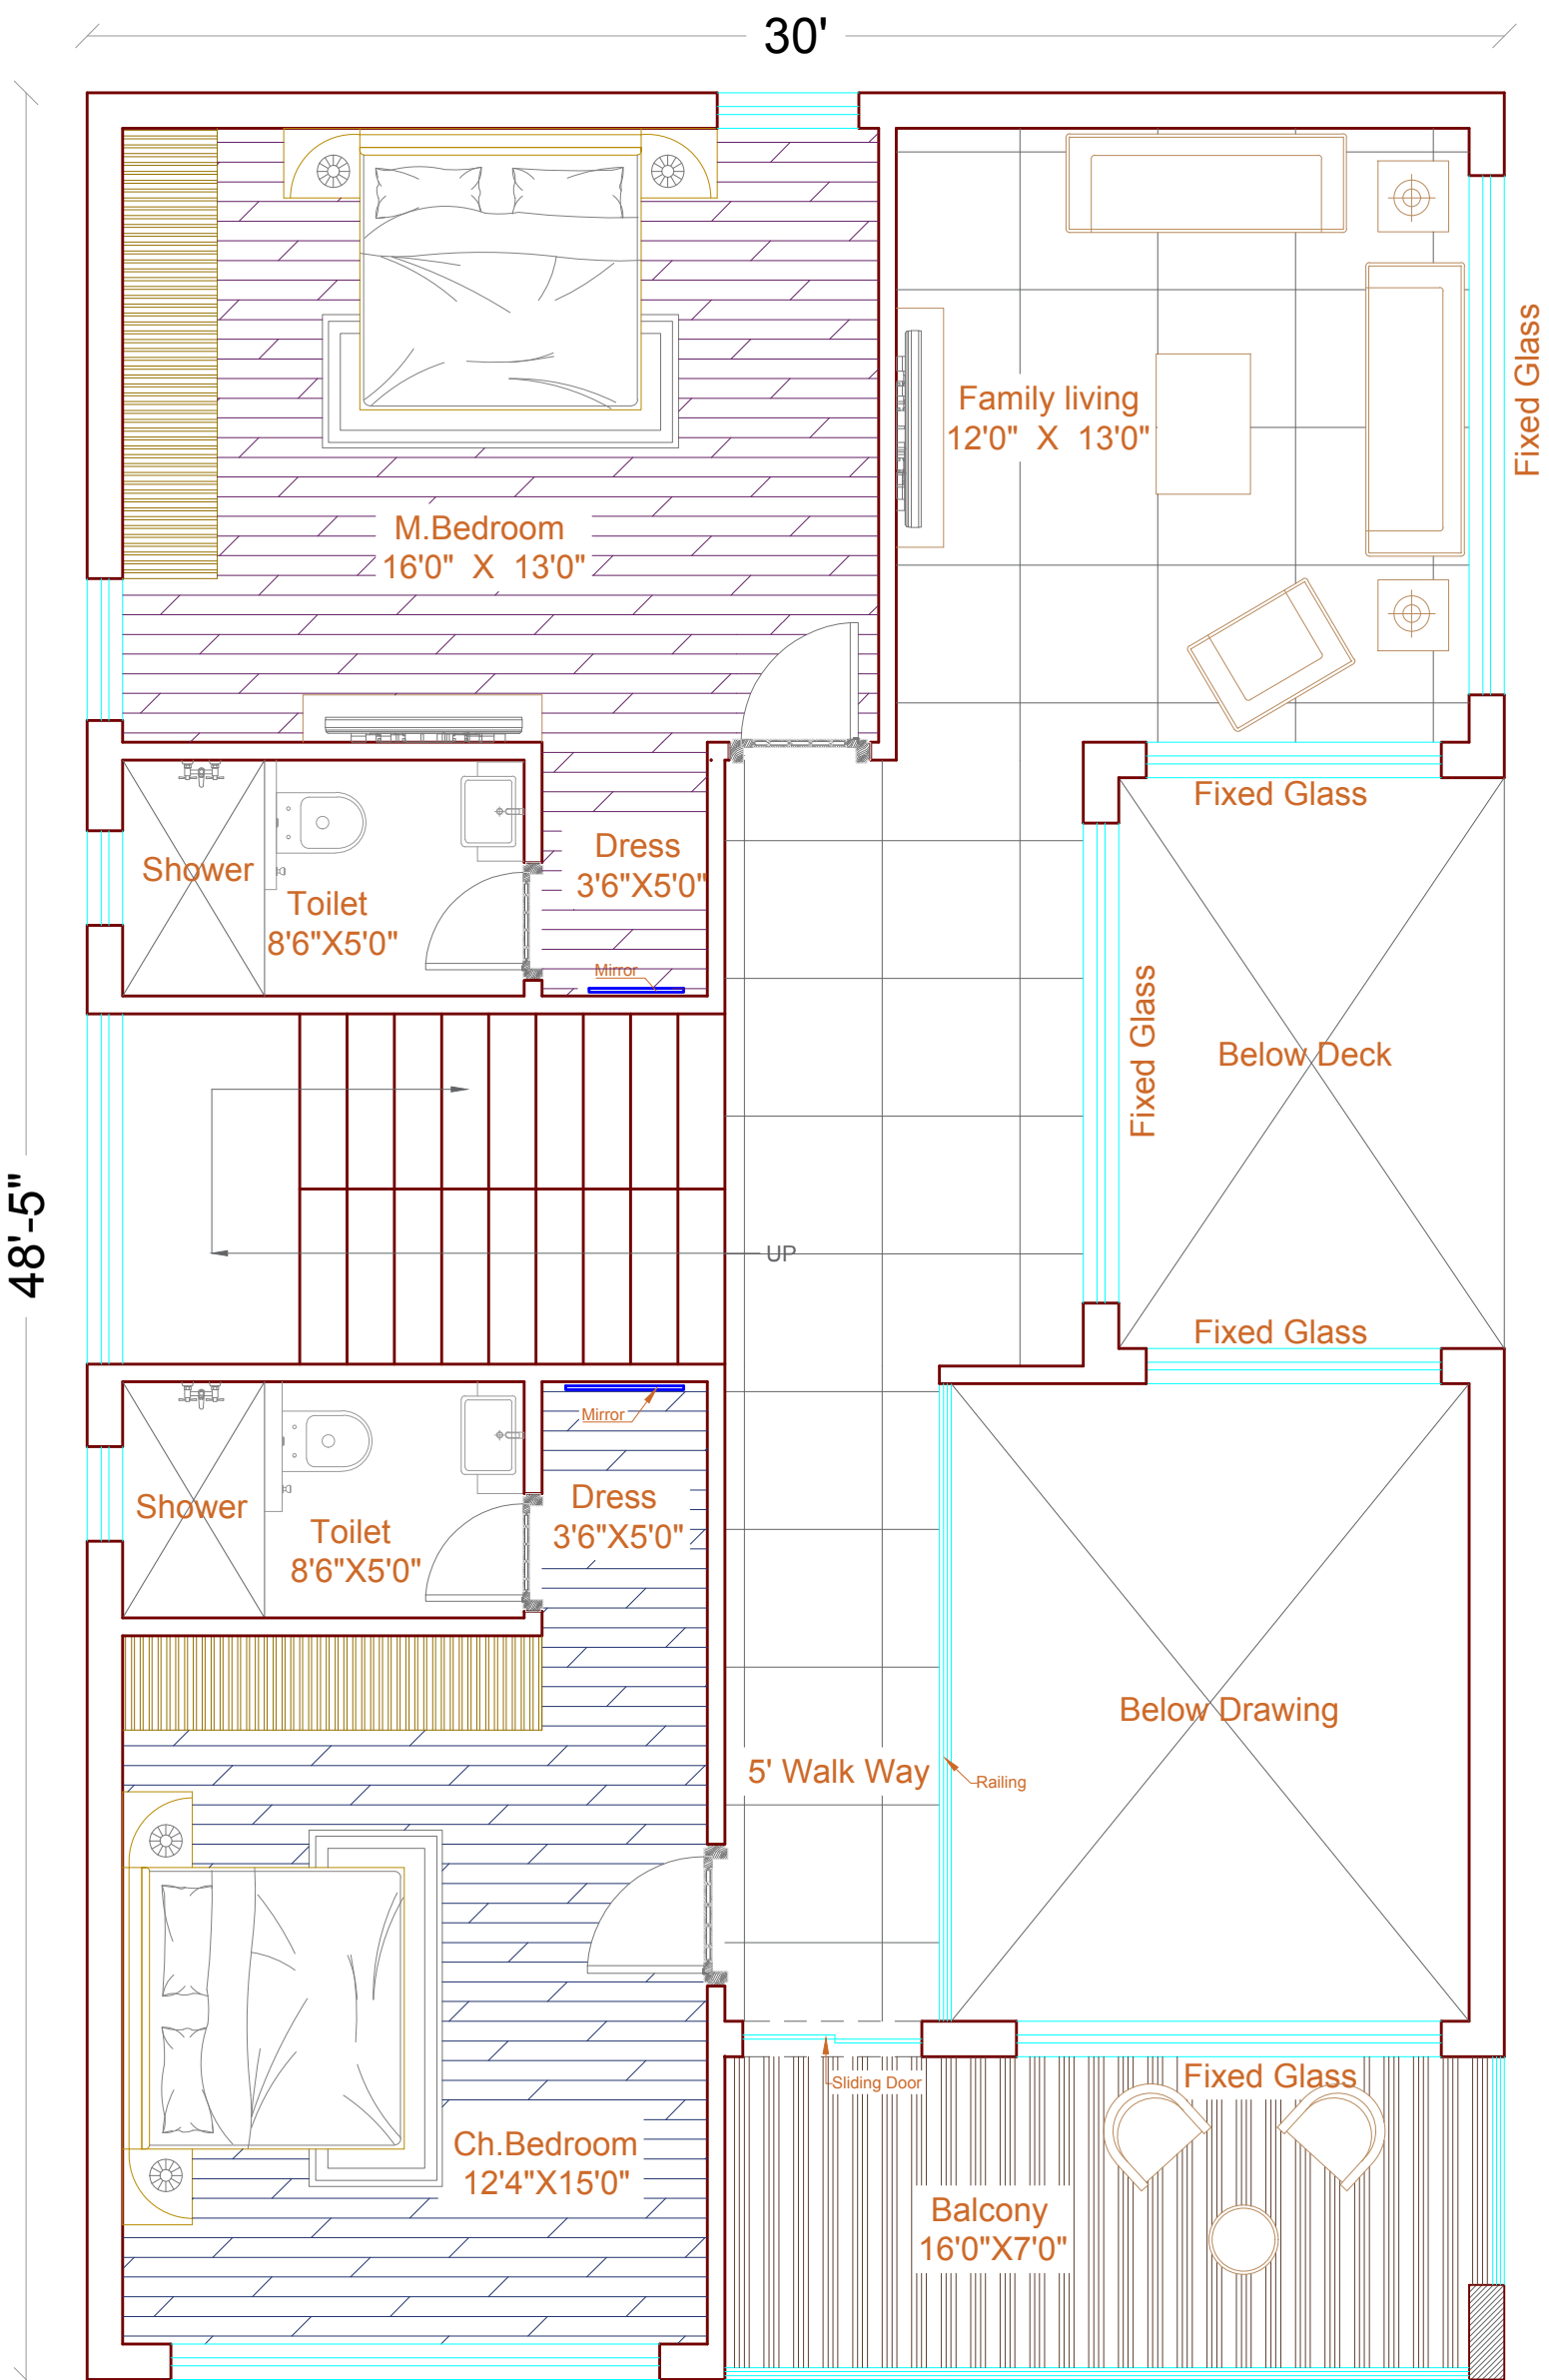

266.67 Sq.yds East  
First Floor

**GENERAL NOTES:**

- 1) THIS DRAWING IS THE COPYRIGHT OF M/s SPACES PLUS, Vijayawada AND MUST NOT BE RETAINED, COPIED OR USED WITHOUT PRIOR PERMISSION UNLESS OTHERWISE MENTIONED.
- 2) ALL DIMENSIONS ARE IN FEET / INCHES UNLESS OTHERWISE MENTIONED.
- 3) THIS DRAWING IS NOT TO BE SCALED. ONLY WRITTEN DIMENSIONS ARE TO BE FOLLOWED.
- 4) THIS DRAWING SUPERCEDES ALL PREVIOUS DRAWINGS UNDER THE SAME TITLE.
- 5) THIS DRAWING SHOULD BE READ IN CONJUNCTION WITH OTHER RELEVANT ARCHITECTURAL, STRUCTURAL MECHANICAL AND ELECTRICAL DWGS.

S.no	Area Statements	Sq.Ft
1	Ground Floor	1400 Sq.ft

REV	DATE	DESCRIPTION	ZONE

CLIENT: M/s/HOPL

PROJECT: EAST FACE DUPLEX HOUSE

TITLE: FIRST FLOOR


DRG. NO :	SCALE	REV
1	NTS	

DATE: 27-09-2022

DESIGNED: \_\_\_\_\_


DRAWN : \_\_\_\_\_

CHECKED : A.KIRAN K BALASANI

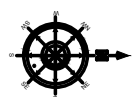

ARCHITECTS: SPACEST

Plot No - 18, Road No- 2, #59A - 12 - 2A  
K.P.Nagar, Vijayawada - 520008  
web: www.spacesplus.in, mail: spacesplus@gmail.com  
Ph: 0866-2494288

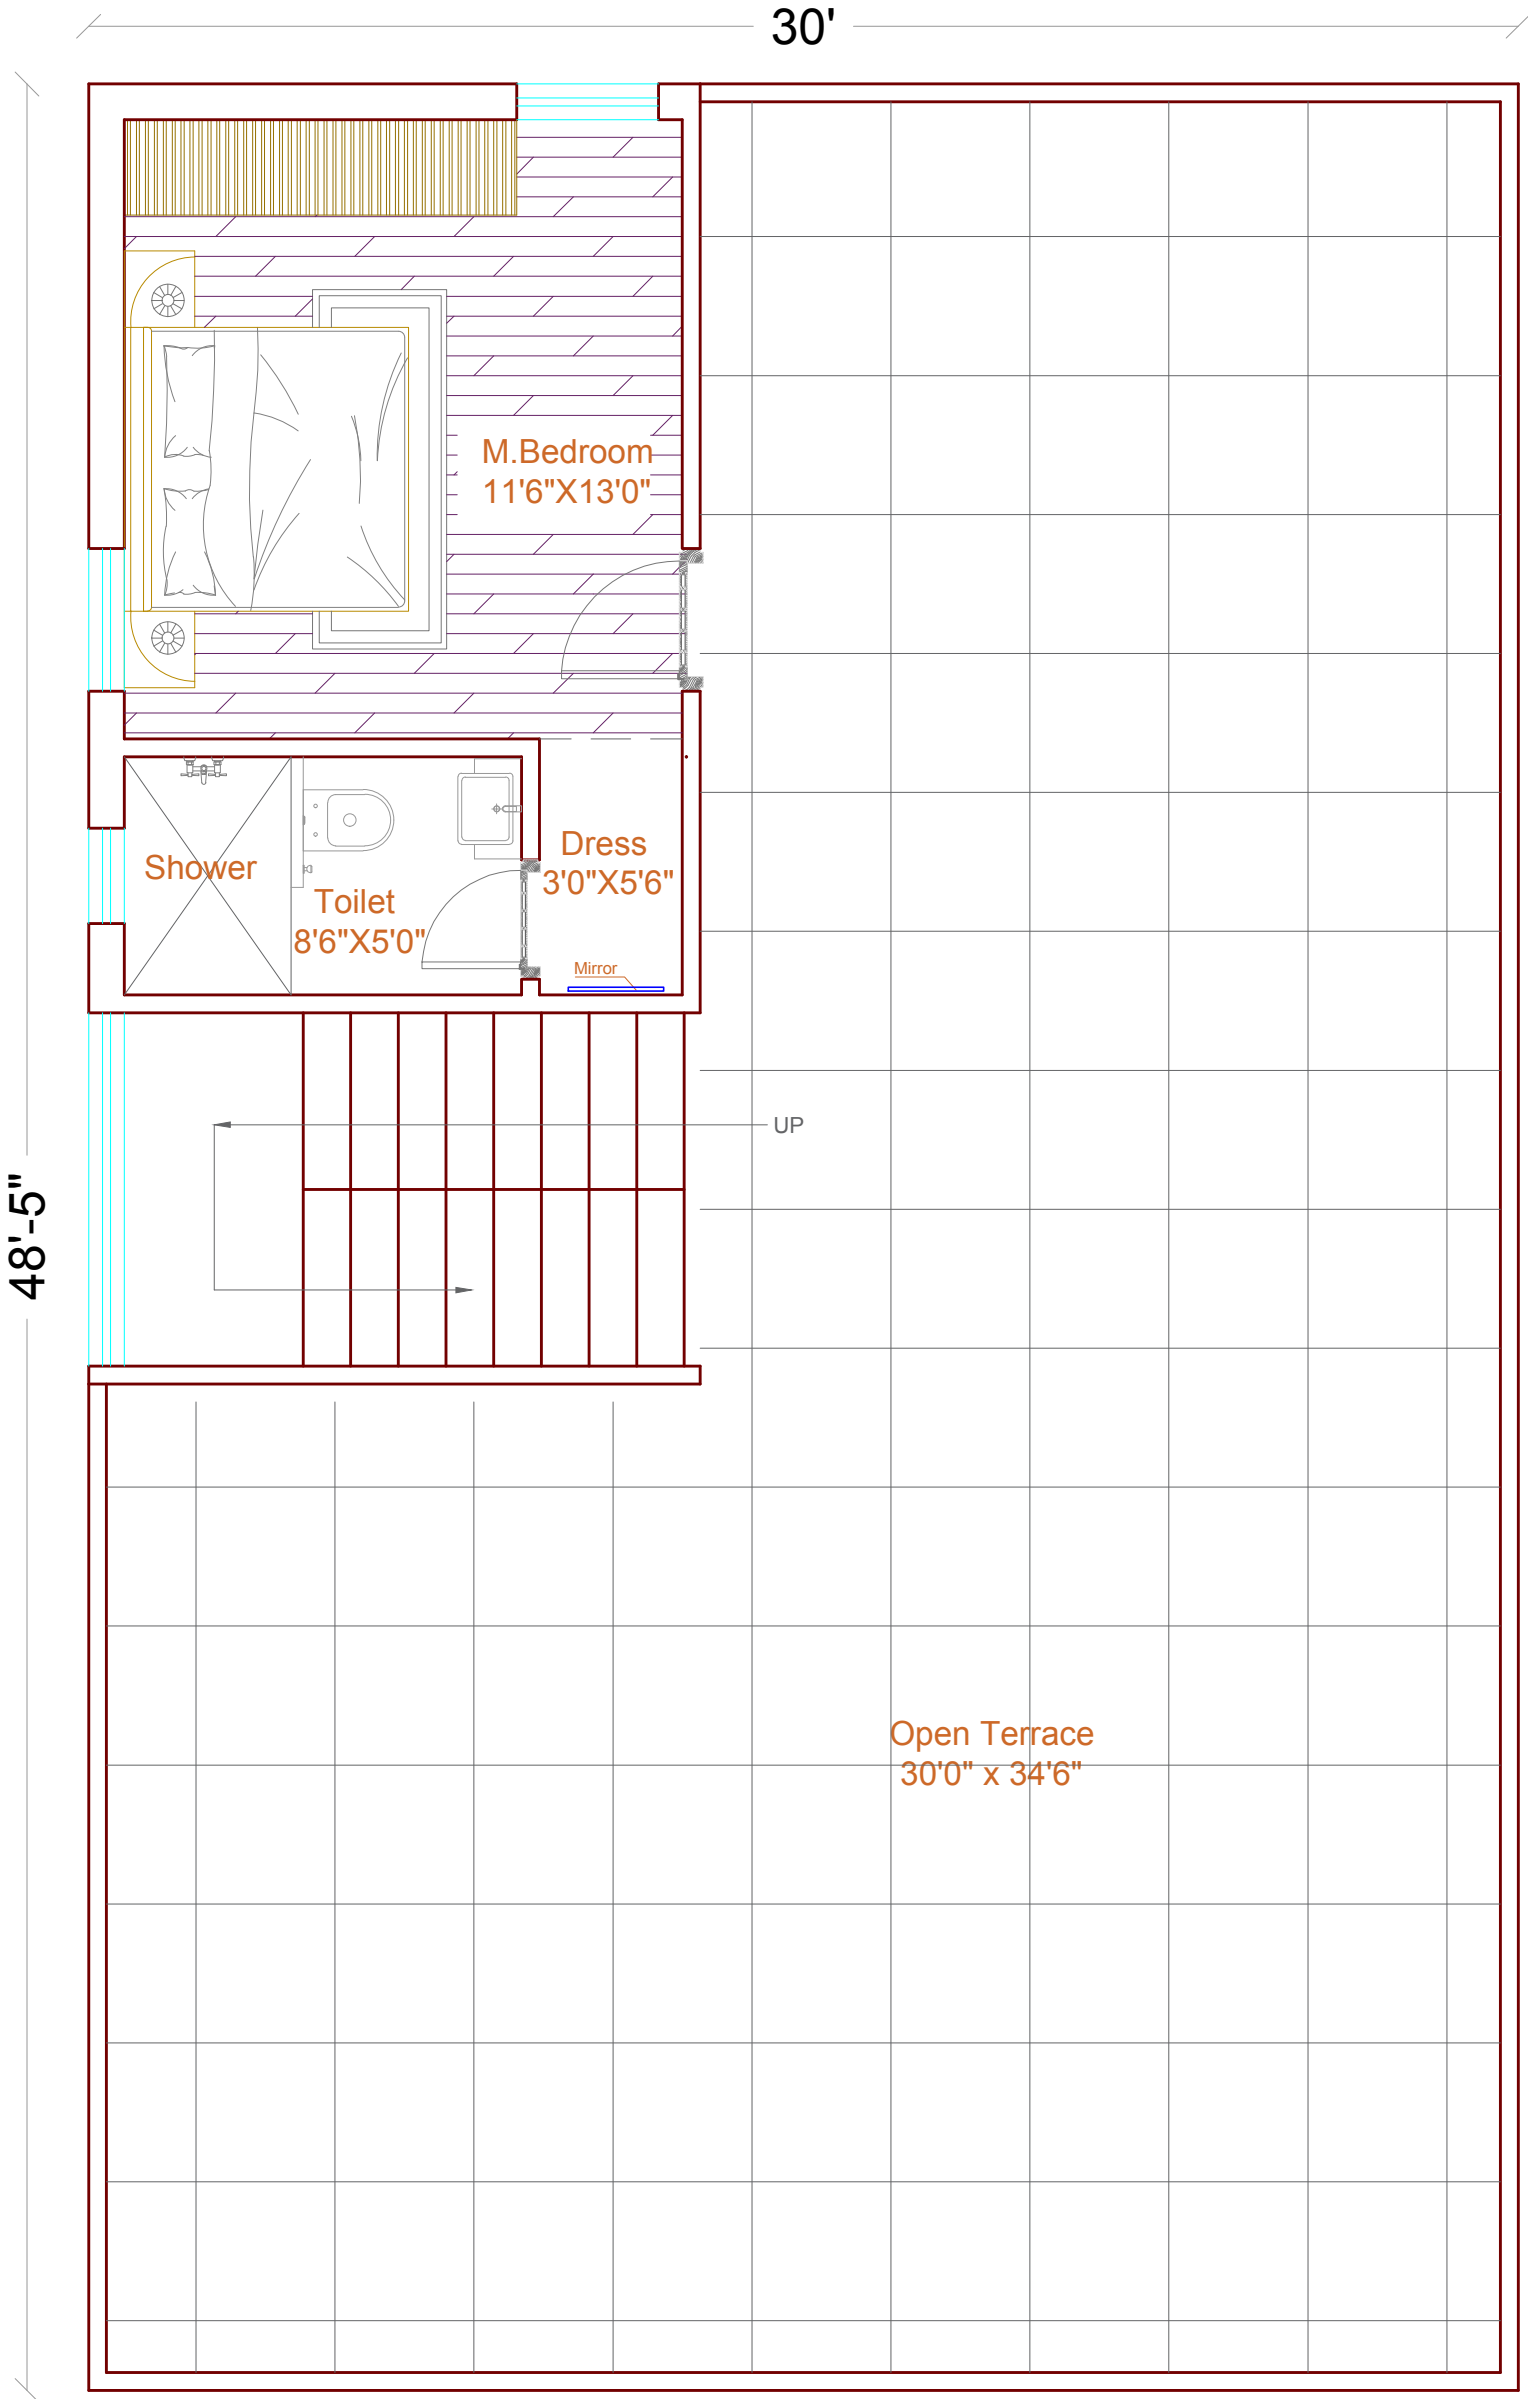

266.67 Sq.yds East  
Second Floor

**GENERAL NOTES:**

- 1) THIS DRAWING IS THE COPYRIGHT OF M/s SPACES PLUS, Vijaywada AND MUST NOT BE RETAINED, COPIED OR USED WITHOUT PRIOR PERMISSION.
- 2) ALL DIMENSIONS ARE IN FEET / INCHES UNLESS OTHERWISE MENTIONED.
- 3) THIS DRAWING IS NOT TO BE SCALED. ONLY WRITTEN DIMENSIONS ARE TO BE FOLLOWED.
- 4) THIS DRAWING SUPERCEDES ALL PREVIOUS DRAWINGS UNDER THE SAME TITLE.
- 5) THIS DRAWING SHOULD BE READ IN CONJUNCTION WITH OTHER RELEVANT ARCHITECTURAL, STRUCTURAL, MECHANICAL AND ELECTRICAL DWGS.

S.no	Area Statements	Sq.Ft
1	Ground Floor	1400 Sq.ft

REV	DATE	DESCRIPTION	ZONE

CLIENT: M/s HCPL

PROJECT: EAST FACE DUPLEX HOUSE

TITLE: FIRST FLOOR

DRG.NO :	SCALE	REV
1	NTS	

DATE:	DESIGNED:	DRAWN :	CHECKED :
27-09-2022			AJ KIRAN K.BALASANI

ARCHITECTS:



Plot No - 18, Road No-2, #59A - 12 - 2A  
K.P.Nagar, Vijaywada - 520008  
web: www.spacesplus.in, mail: spacesplus@gmail.com  
Ph: 0866-2494288