




SCAN QR CODE  
FOR FLOOR PLAN

# LUXURY VILLA

WEST FACE - 267 Sq. Yds



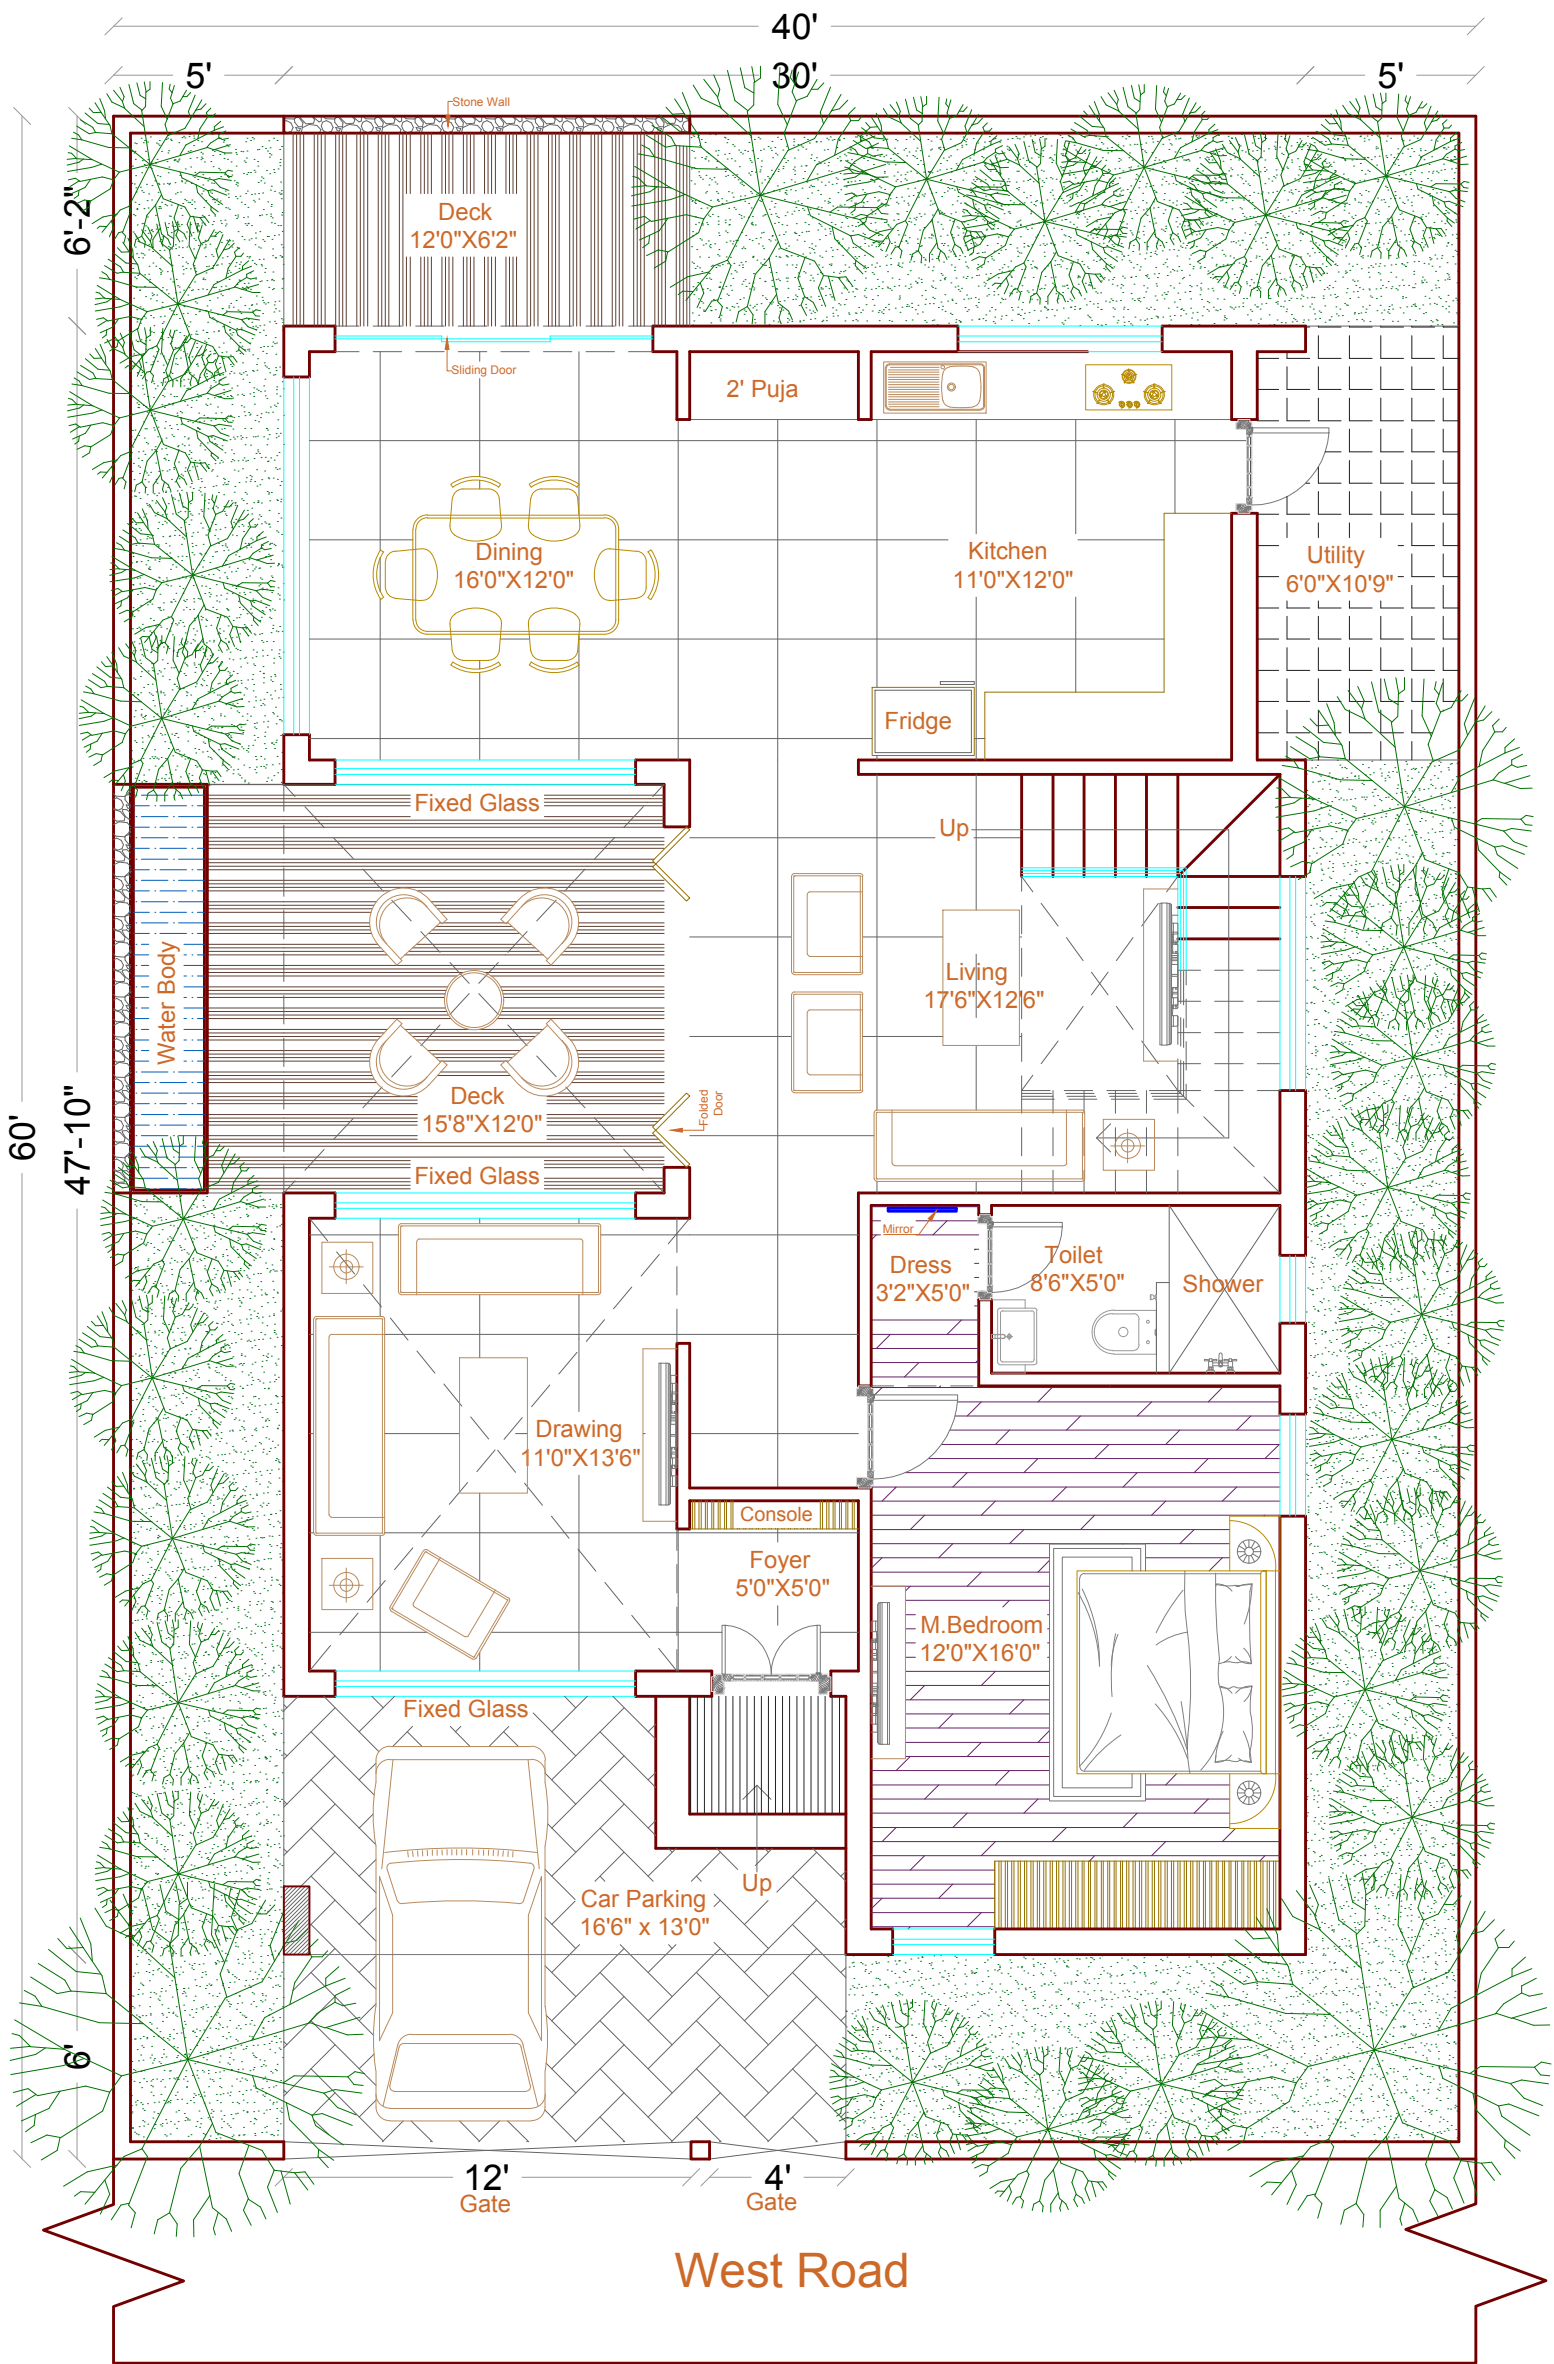

266.67 Sq.yds West  
Ground Floor

Ground Floor	-1435.00 Sq.ft
First Floor	-1435.00 Sq.ft
Second Floor	- 390.00 Sq.ft
<b>Total</b>	<b>- 3260.00 Sq.ft</b>

**GENERAL NOTES:**

- 1) THIS DRAWING IS THE COPYRIGHT OF M/S SPACES PLUS, VIJAYAWADA AND MUST NOT BE RETAINED, COPIED OR USED WITHOUT PRIOR PERMISSION.
- 2) ALL DIMENSIONS ARE IN FEET / INCHES UNLESS OTHERWISE MENTIONED.
- 3) THIS DRAWING IS NOT TO BE SCALED. ONLY WRITTEN DIMENSIONS ARE TO BE FOLLOWED.
- 4) THIS DRAWING SUPERCEDES ALL PREVIOUS DRAWINGS UNDER THE SAME TITLE.
- 5) THIS DRAWING SHOULD BE READ IN CONJUNCTION WITH OTHER RELEVANT ARCHITECTURAL, STRUCTURAL MECHANICAL AND ELECTRICAL DWGS.

S.no	Area Statements	Sq. Ft
1	Ground Floor	1400 Sq.ft

REV	DATE	DESCRIPTION	ZONE

M/s.HCPL

PROJECT:

EAST FACE DUPLEX HOUSE

GROUND FLOOR


DRGNO :	SCALE	REV
1	NTS	

DATE: 27-09-2022

DESIGNED:	DRAWN :	CHECKED :
		A. KIRAN K BALASANI



Plot No - 18, Road No- 2, #59A - 12 - 2A  
K.P.Nagar, Vijayawada - 520008  
web: www.spacesplus.in, mail: spacespluss@gmail.com  
Ph: 0866-2494288

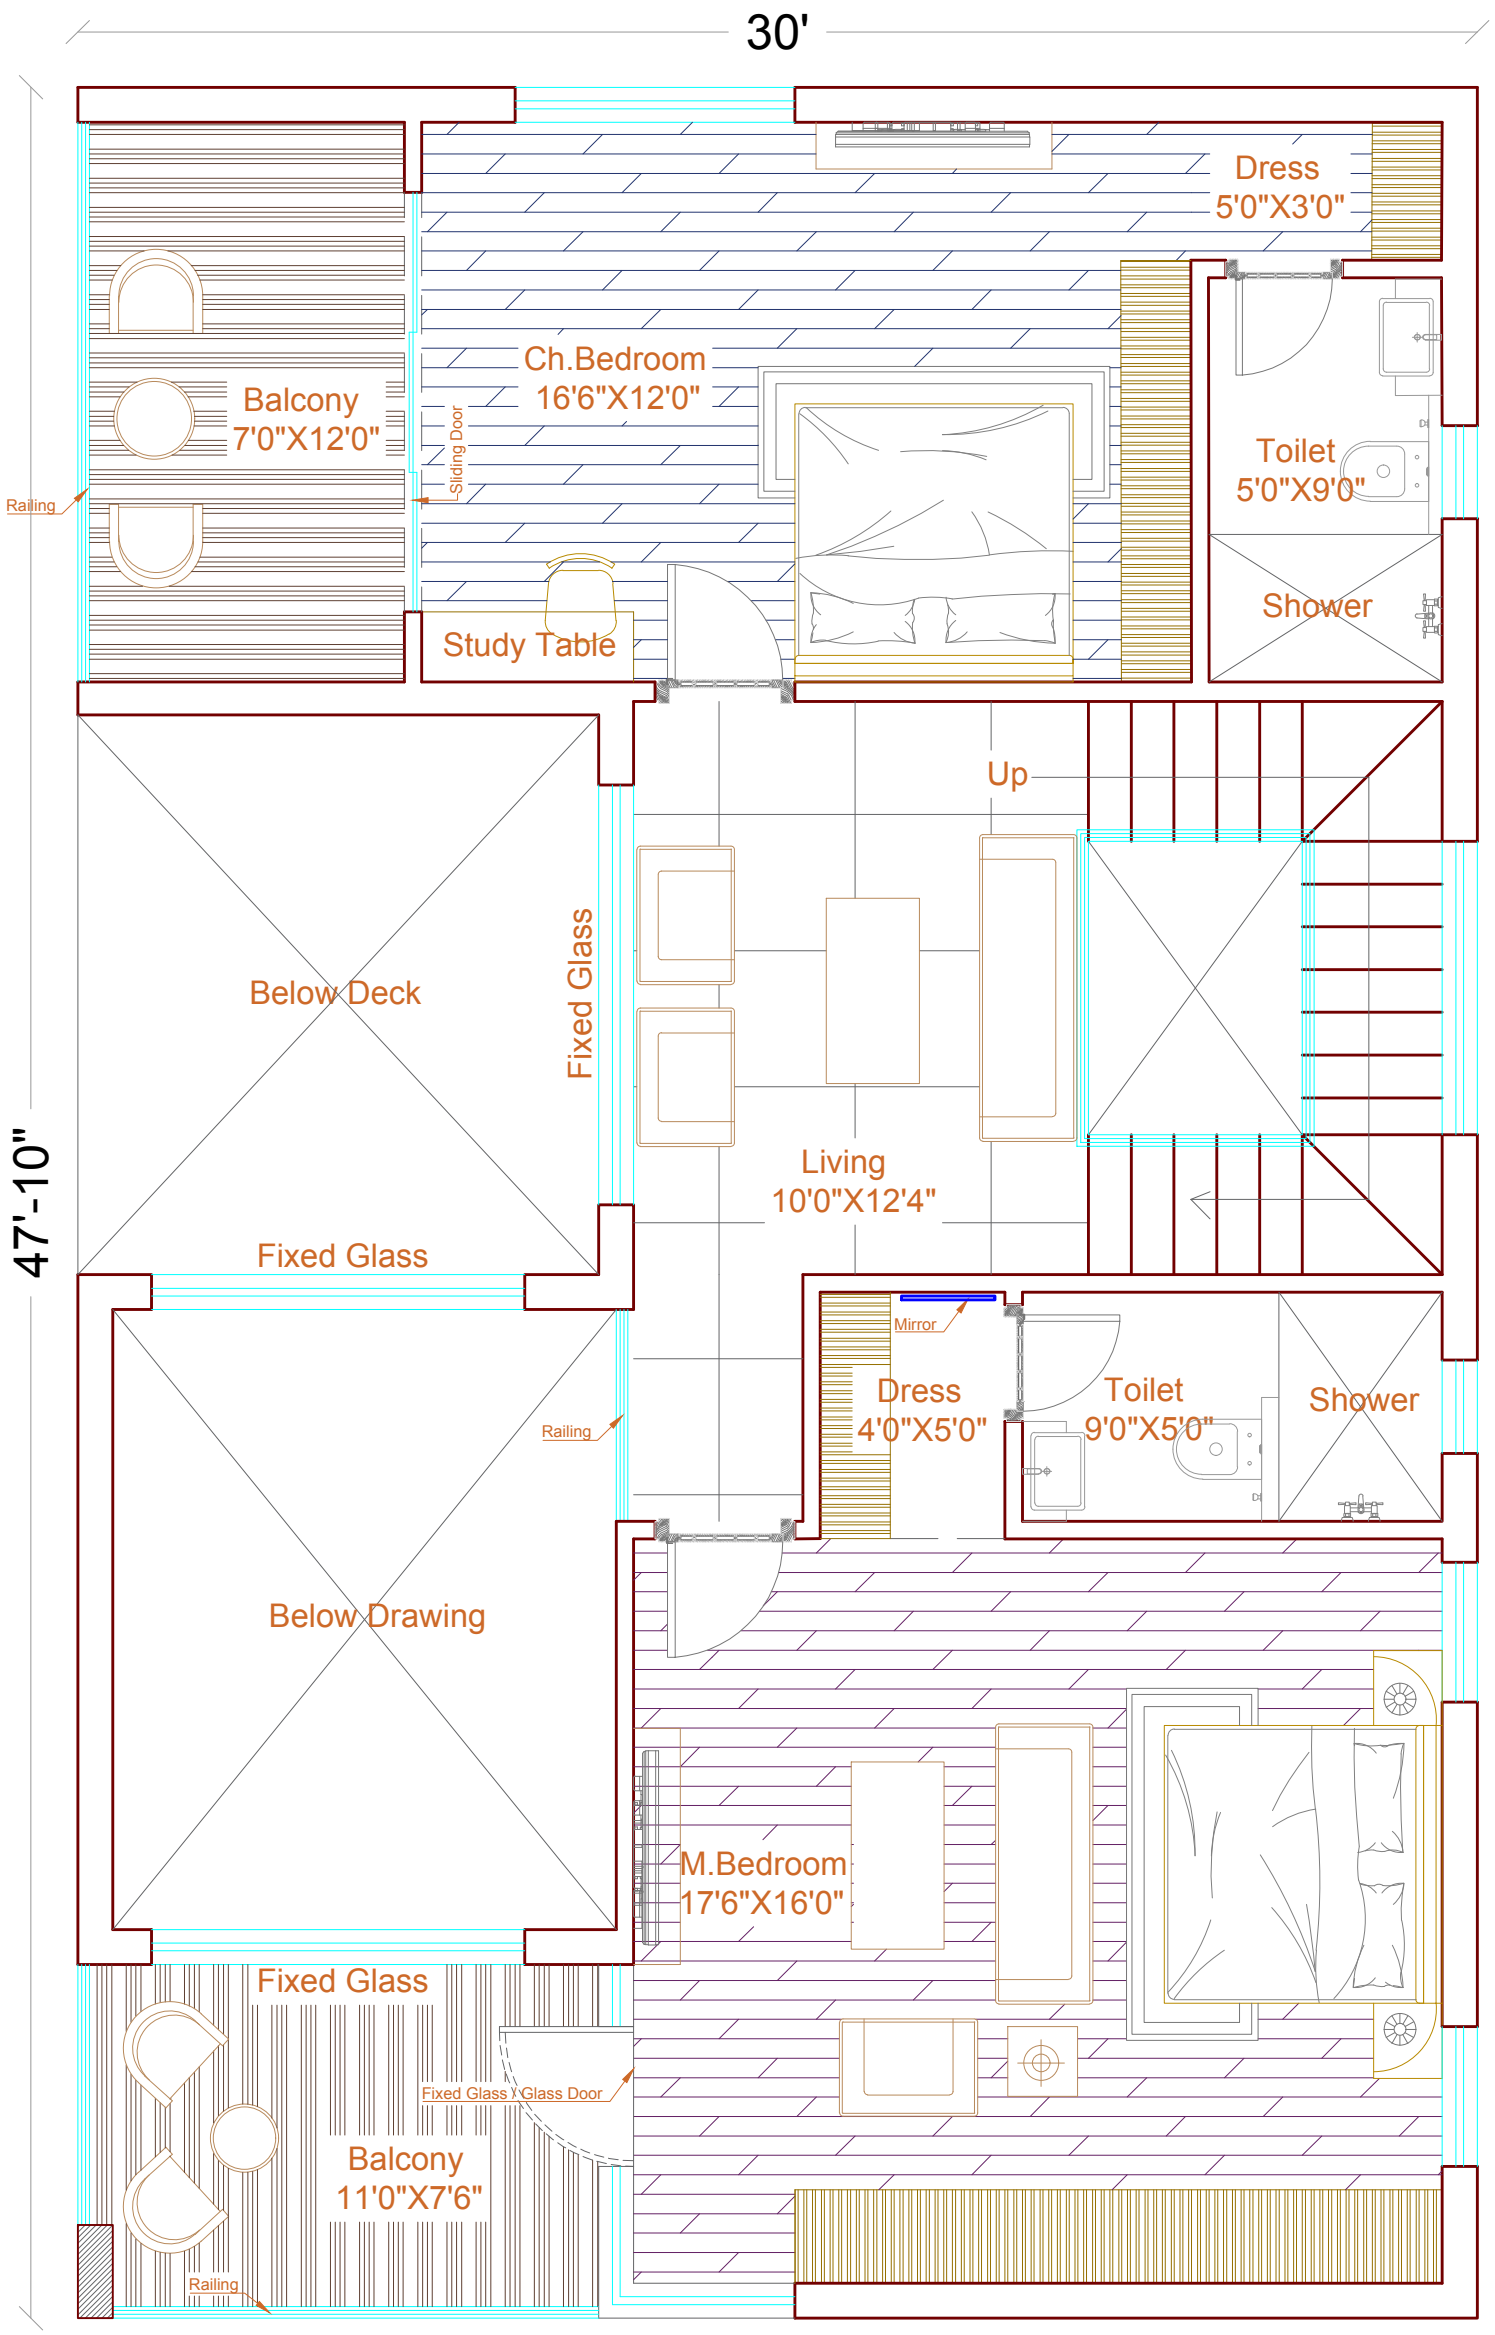

## 266.67 Sq.yds West First Floor

### GENERAL NOTES:

- 1) THIS DRAWING IS THE COPYRIGHT OF M/s SPACES PLUS, Vijayawada AND MUST NOT BE RETAINED, COPIED OR USED WITHOUT PRIOR PERMISSION.
- 2) ALL DIMENSIONS ARE IN FEET / INCHES UNLESS OTHERWISE MENTIONED.
- 3) THIS DRAWING IS NOT TO BE SCALED. ONLY WRITTEN DIMENSIONS ARE TO BE FOLLOWED.
- 4) THIS DRAWING SUPERCEDES ALL PREVIOUS DRAWINGS UNDER THE SAME TITLE.
- 5) THIS DRAWING SHOULD BE READ IN CONJUNCTION WITH OTHER RELEVANT ARCHITECTURAL, STRUCTURAL MECHANICAL AND ELECTRICAL DWGS.

S.no	Area Statements	Sq.Ft
1	Ground Floor	1400 Sq.ft

REV	DATE	DESCRIPTION	ZONE

CLIENT: M/s HGPL

PROJECT: EAST FACE DUPLEX HOUSE

TITLE: FIRST FLOOR


DRG.NO :	SCALE	NTS	REV
1			

DATE: 27-09-2022

DESIGNED: \_\_\_\_\_

DRAWN : \_\_\_\_\_


CHECKED : Ar.KIRAN K.BALASANI

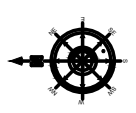

ARCHITECTS:



Plot No - 18, Road No- 2, #59A - 12 - 2A  
 K.P.Nagar, Vijayawada - 520008  
 web: www.spacesplus.in, mail: spacesplus@gmail.com  
 Ph: 0866-2494288

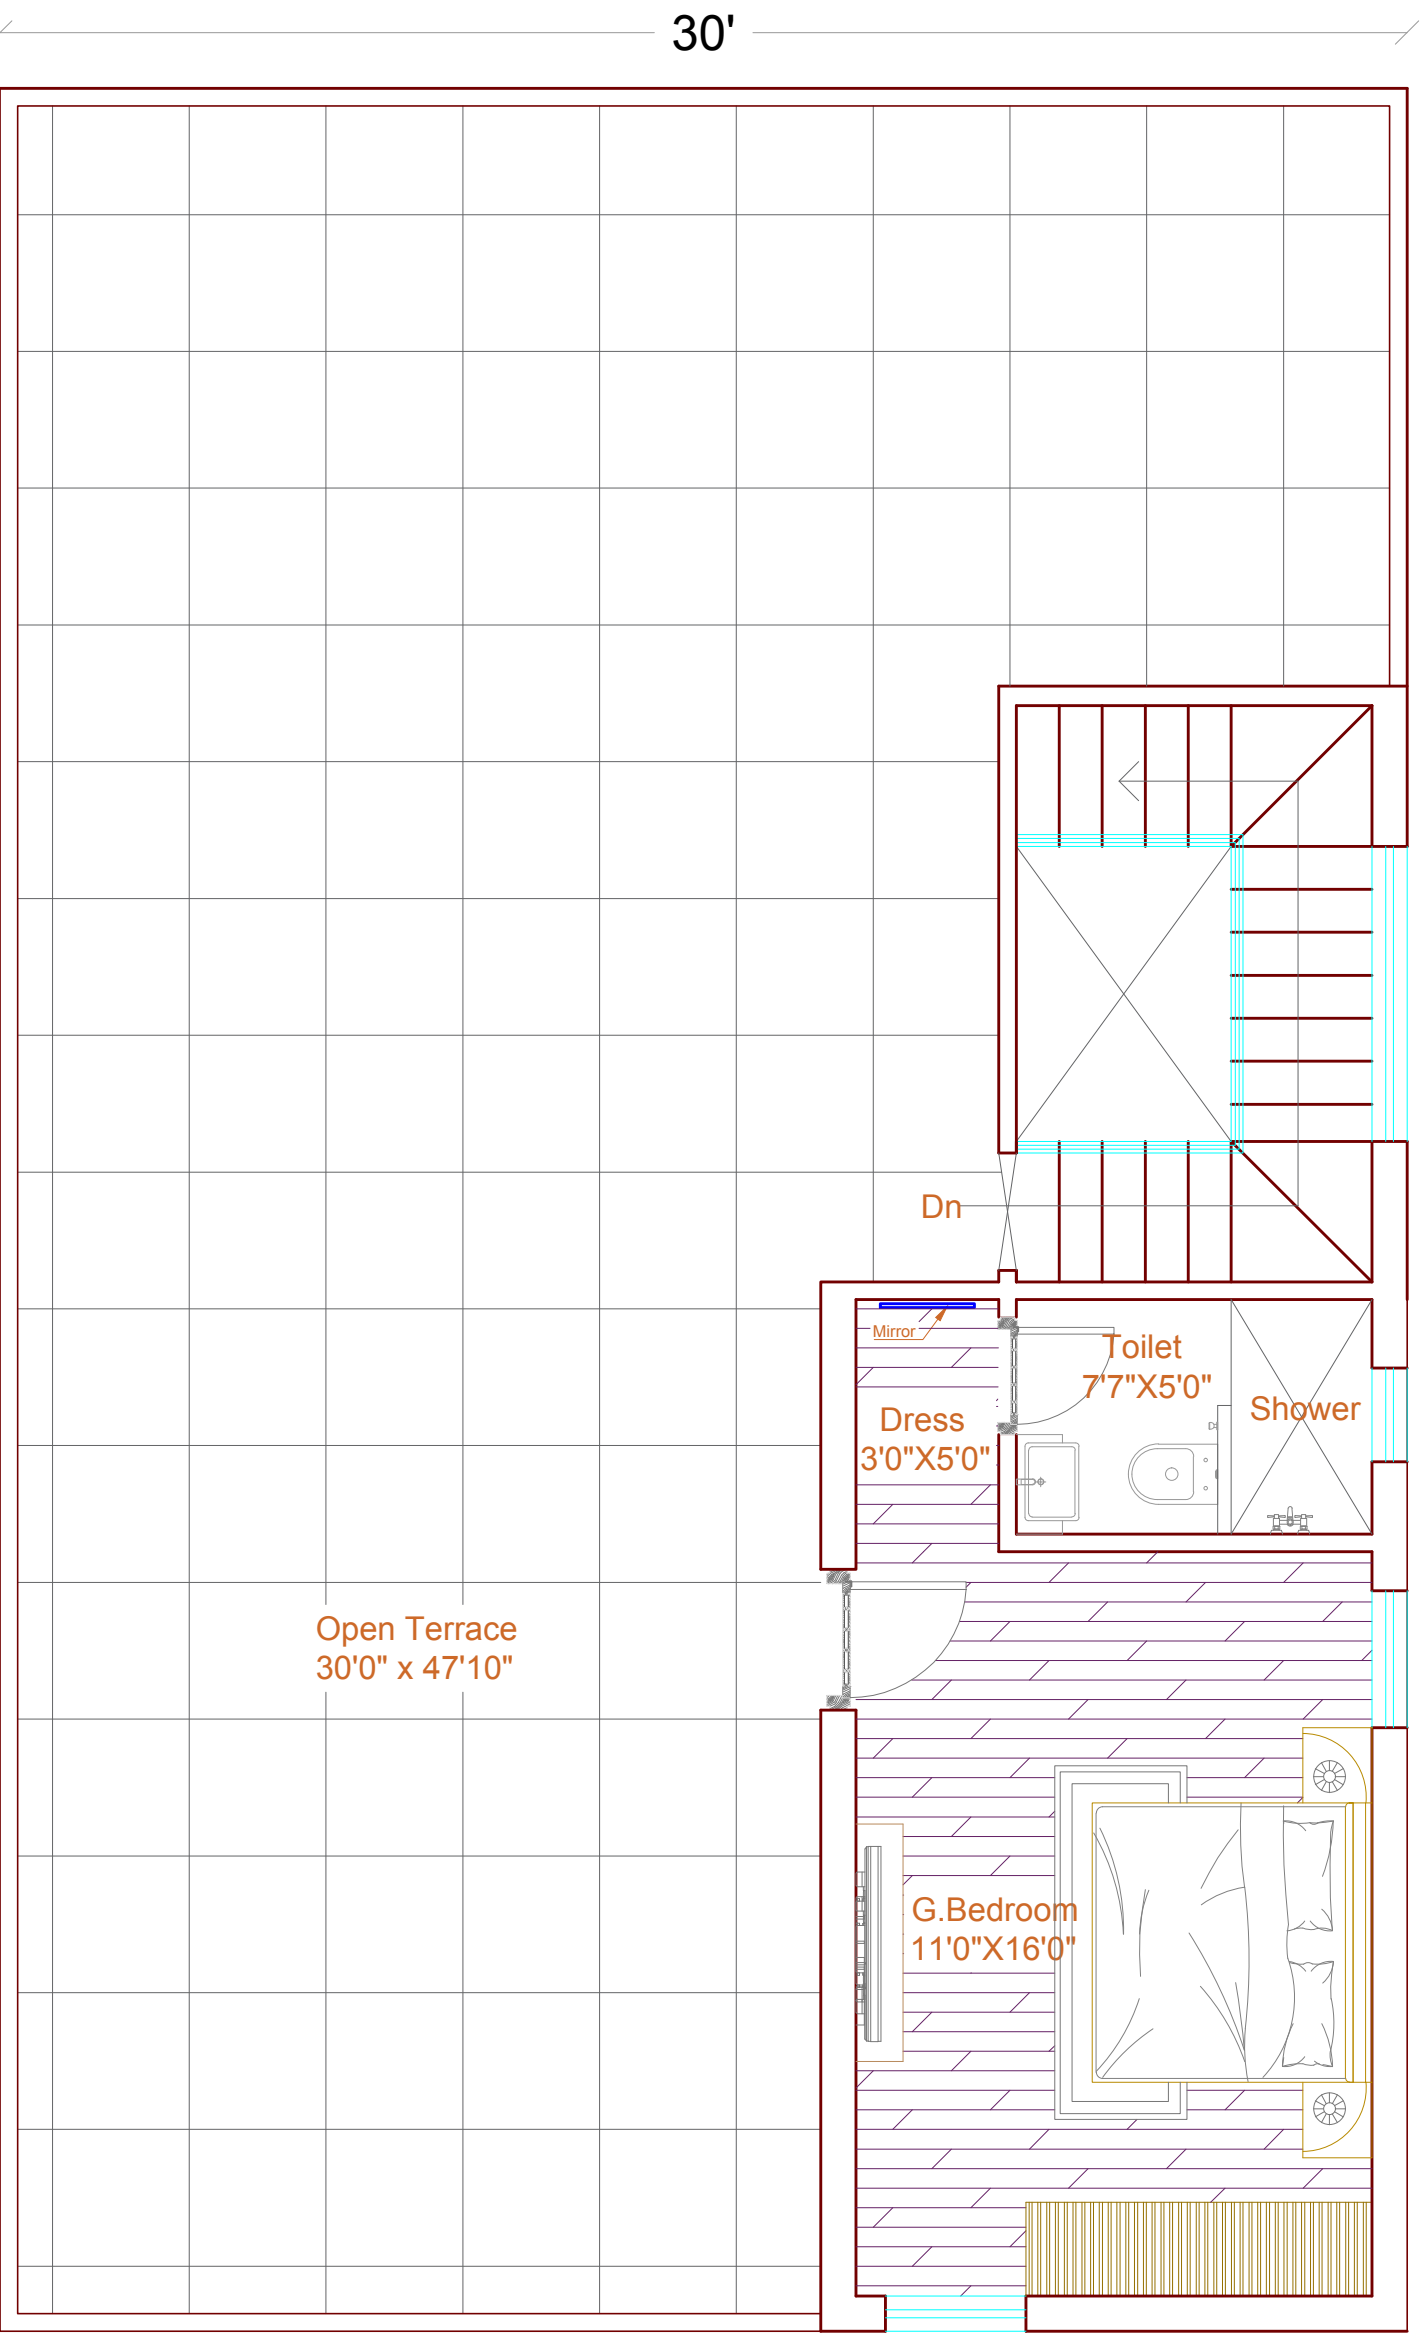

266.67 Sq.yds West  
Second Floor

**GENERAL NOTES:**

- 1) THIS DRAWING IS THE COPYRIGHT OF MIS SPACES PLUS, VIJAYAWADA AND MUST NOT BE RETAINED, COPIED OR USED WITHOUT PRIOR PERMISSION.
- 2) ALL DIMENSIONS ARE IN FEET / INCHES UNLESS OTHERWISE MENTIONED.
- 3) THIS DRAWING IS NOT TO BE SCALED. ONLY WRITTEN DIMENSIONS ARE TO BE FOLLOWED.
- 4) THIS DRAWING SUPERCEDES ALL PREVIOUS DRAWINGS UNDER THE SAME TITLE.
- 5) THIS DRAWING SHOULD BE READ IN CONJUNCTION WITH OTHER RELEVANT ARCHITECTURAL, STRUCTURAL MECHANICAL AND ELECTRICAL DWGS.

S.no	Area Statements	Sq.Ft
1	Ground Floor	1400 Sq. ft

REV	DATE	DESCRIPTION	ZONE

CLIENT: M/s.HCPPL

PROJECT: EAST FACE DUPLEX HOUSE

TITLE: FIRST FLOOR

DRG.NO :	SCALE	REV
1	NTS	

DESIGNED:	
DRAWN :	
CHECKED : A.KIRAN K.BALASANI	



Plot No - 18, Road No- 2, #59A - 12 - 2A  
K.P Nagar, Vijayawada - 520008  
web: www.spacesplus.in, mail: spacesplus@gmail.com  
Ph: 0866-2494288